

# **PUBLIC NOTICE**

## **LINCOLNSHIRE COUNTY COUNCIL ROAD TRAFFIC REGULATION ACT 1984 PUFFIN CROSSING (SKELLINGTHORPE – LINCOLN ROAD)**

NOTICE IS HEREBY GIVEN that the Lincolnshire County Council propose to make an Order under their powers contained in the Road Traffic Regulation Act 1984 to introduce a puffin crossing at Lincoln Road, Skellingthorpe in the vicinity of number 28.


A copy of the plan showing the lengths of road concerned may be inspected on our website: [www.lincolnshire.gov.uk/trafficorders](http://www.lincolnshire.gov.uk/trafficorders)

If you are unable to view our website the documents can be supplied to you by contacting us using the contact details below or calling our Customer Service Centre on 01522 782070 during office hours.

Objections to the proposals, together with the grounds on which they are made, must be made in writing to Chief Executive - Lincolnshire County Council, Lancaster House, 36 Orchard Street, Lincoln, LN1 1XX or Email: [TRO@lincolnshire.gov.uk](mailto:TRO@lincolnshire.gov.uk) (For the attention of: Traffic Orders Section) by **Thursday 19<sup>th</sup> October 2023**



© Crown copyright and database rights 2020  
Ordnance Survey 100025370.

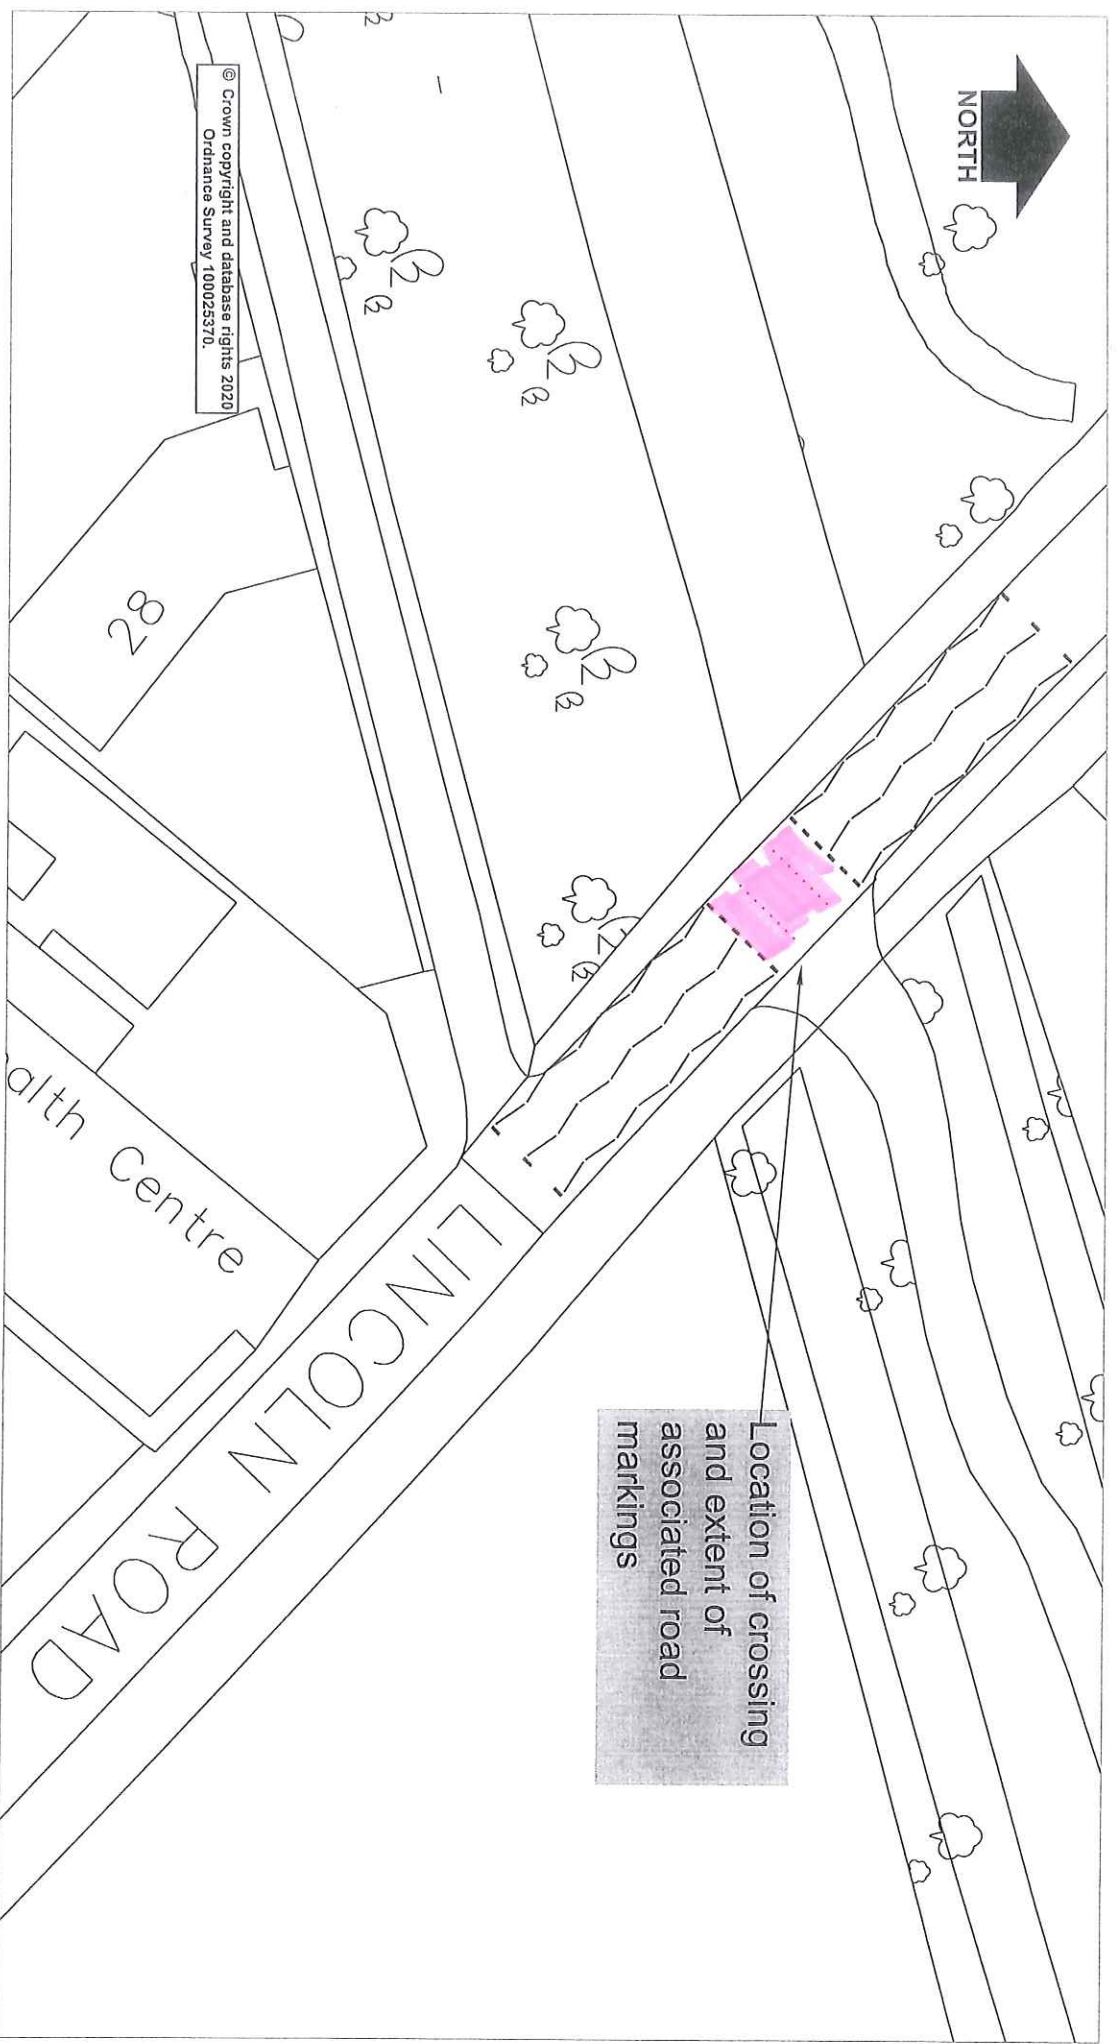

Location of crossing  
and extent of  
associated road  
markings



**Highways Alliance**

Lancaster House, 36 Orchard Street, Lincoln, LN1 1YZ

Project  
**Lincoln Road, Skellingthorpe**

Status  
Project No.  
**3079**

Drawing Title  
**Proposed Puffin Crossing Facility**

Drawing No.  
**H/KF/3079/001**

Rev.	Description	Drawn	Drawn	Date
		<b>KF</b>	<b>3079</b>	<b>3079</b>

Project	Drawn	Drawn	Date	Scale
	<b>KF</b>	<b>3079</b>	<b>3079</b>	<b>1:?? @A4</b>